

**Fax Cover** This is a confidential message, intended solely for the person to whom it is addressed. If you receive this message in error, please forward it to the correct person, or mail it back to us. Thank you.

To	Town of Harrisville	304-643-4059
	McGraw-Hill Construction	866-794-5065
	McGraw-Hill Construction/Dodge	817-375-2971
	OVCEC	304-242-7261
	Parkersburg-Marietta Contr. Assoc.	304-428-7622
	Contractors Association of WV	304-342-1074
	D&M Contracting, Inc.	724-668-8862
	Pittsburgh Builders Exchange	412-928-9406
	Tri-State Pipeline, Inc.	304-733-6803
	Fields Excavating, Inc.	740-532-6677
	Everett L. Harper & Son, Inc.	304-428-4336
	C.J. Hughes Construction Co., Inc.	304-522-2729
	Pro Contracting, Inc.	304-622-2410
	Rover Construction, Inc.	304-759-2200
	J.F. Allen Company	304-472-8897
	Stonegate Construction, Inc.	740-423-5160
	Upton Construction Co., Inc.	304-744-4626
	Glenn Johnston, Inc.	412-751-2093
	Reed Construction Data	800-303-8629
	Danny Sullivan Excavating LLC	740-533-2821

From Chad A. Miller  
Date 10/23/2013  
Subject Town of Harrisville - Sewer System Improvements  
Pages 4, including this one

**Addendum #3**

**TO BIDDERS OF CONTRACT #1:**

- 1) **Standard Details**  
All town roads will now NOT require flowable fill backfill and require the attached Standard Details (A3) Detail 1 & 2 showing trench replacement and asphalt overlay for Town Roads. Please note that several state roads will still require flowable fill backfill.
- 2) **Spreadsheet**  
The attached spread sheet designates state roads versus town roads.
- 3) **Clarification**  
Waterline relocation (item #60) is to relocate waterlines ranging from 6 to 8 inches.

PLEASE CONFIRM RECEIPT OF THIS FAX BY ATTESTING BELOW WITH YOUR SIGNATURE AND BUSINESS NAME. FAX THIS BACK TO 304-233-2512.

“Get it done right, make it functional, and make it affordable.”


401 MAIN STREET  
Wheeling, WV 26003-2497  
WWW.CERRONE1.COM

(304) 232-5550

(304) 233-2512 Fax

E-mail: mail@cerrone1.com

x:\Office Data\Drafting\CAD Border-Template.dwg\MASTER BORDERS\08.5x11.02 Border Ver.dwg, 10/23/2013 9:52:08 AM, TOSHIBA e-STUDIO655Series PCL5

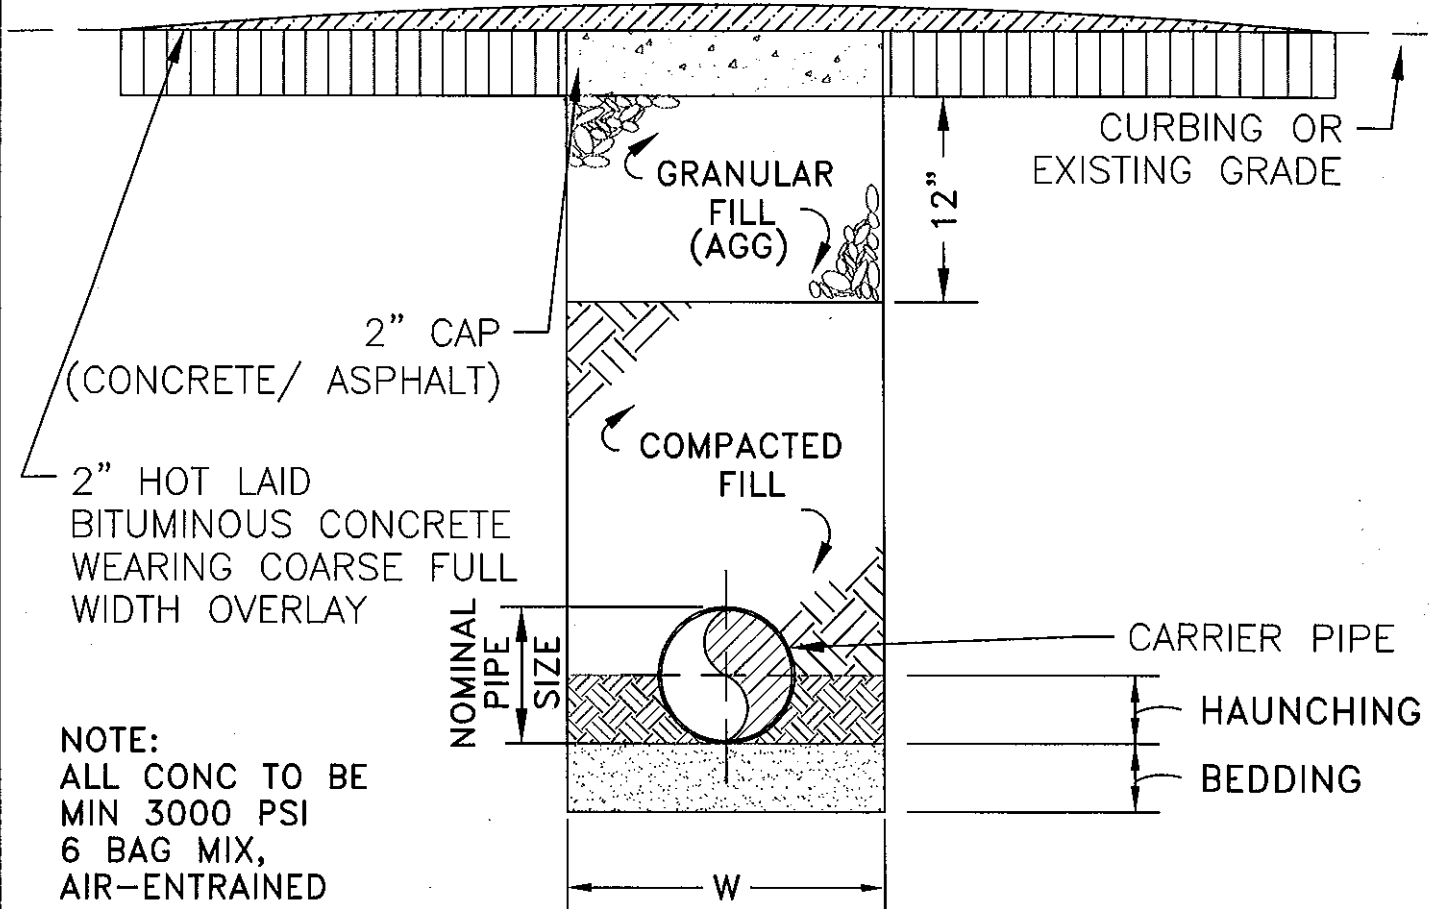

FULL WIDTH OVERLAY ALONG TOWN ROADS




**CERRONE ASSOCIATES, INC.**  
CONSULTING ENGINEERS • WATER & WASTEWATER SYSTEMS  
401 MAIN STREET, WHEELING, WV 26003-2497

**TOWN OF HARRISVILLE**  
RITCHIE COUNTY, WEST VIRGINIA  
**SEWER SYSTEM IMPROVMENTS**

DRAWN BY MM	DATE 10/23/13	CHECKED BY CM	DATE 10/23/13	ISSUE DATE 10/23/13	SCALE N.T.S	PROJECT NO HA40-12S	DRAWING NO (A3) DETAIL 1
----------------	------------------	------------------	------------------	------------------------	----------------	------------------------	-----------------------------

X:\Office Data\Drafting\CAD Border Template.dwg\MASTER BORDERS\08.5x11.02 Border Ver.dwg, 10/23/2013 9:52:08 AM, TOSHIBA e-STUDIO8555Series PCL6

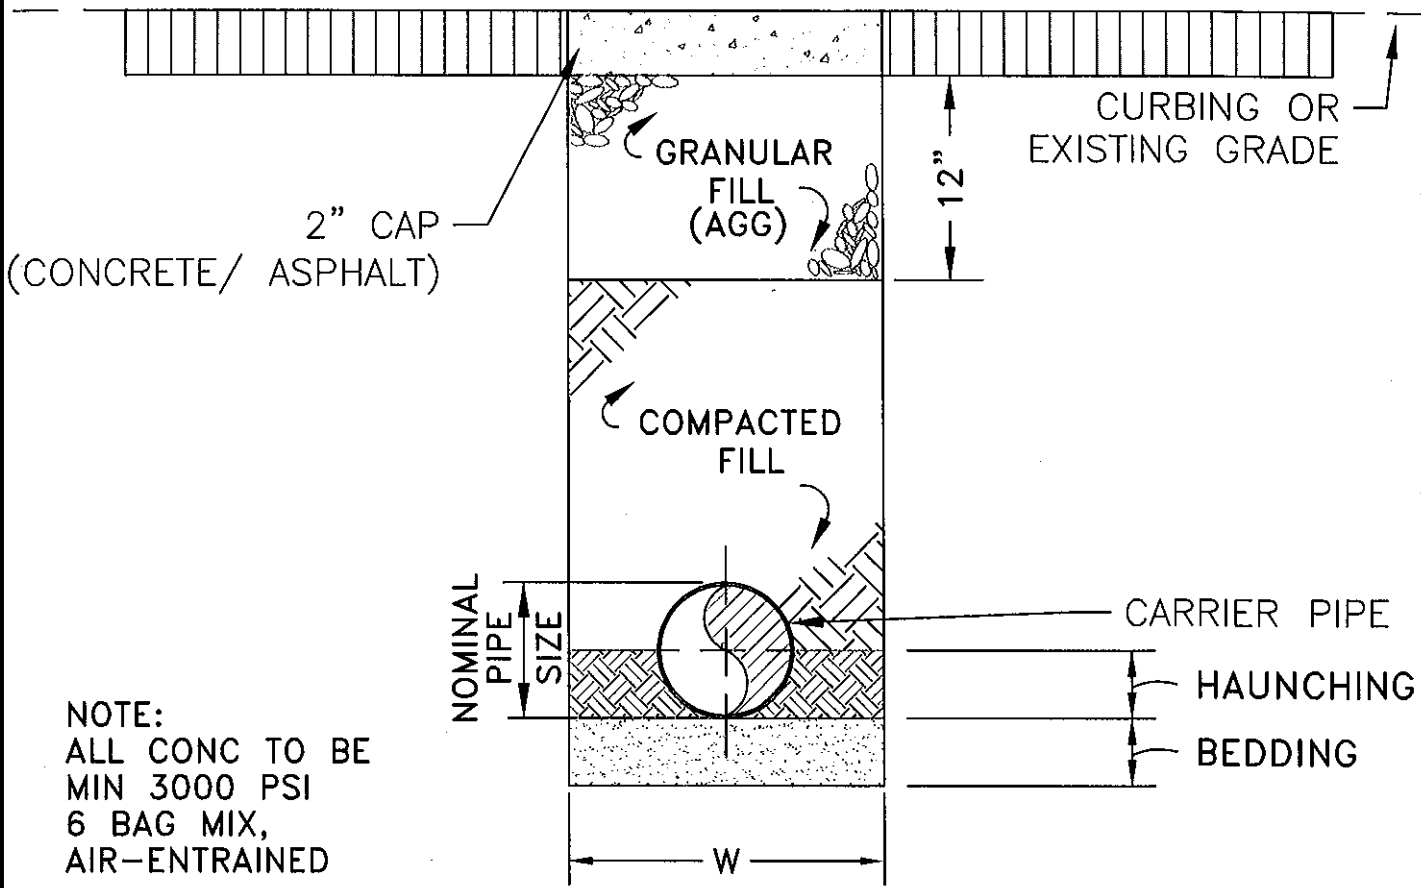

NOTE:  
 ALL CONC TO BE  
 MIN 3000 PSI  
 6 BAG MIX,  
 AIR-ENTRAINED

PERPENDICULAR OPENCUT OF TOWN ROADS  
PRIOR TO FULL WIDTH OVERLAY



**CERRONE ASSOCIATES, INC.**  
 CONSULTING ENGINEERS • WATER & WASTEWATER SYSTEMS  
 401 MAIN STREET, WHEELING, WV 26003-2497

**TOWN OF HARRISVILLE**  
 RITCHIE COUNTY, WEST VIRGINIA  
**SEWER SYSTEM IMPROVEMENTS**

DRAWN BY MM	DATE 10/23/13	CHECKED BY CM	DATE 10/23/13	ISSUE DATE 10/23/13	SCALE N.T.S	PROJECT NO HA40-12S	DRAWING NO (A3)DETAIL 2
----------------	------------------	------------------	------------------	------------------------	----------------	------------------------	----------------------------

